


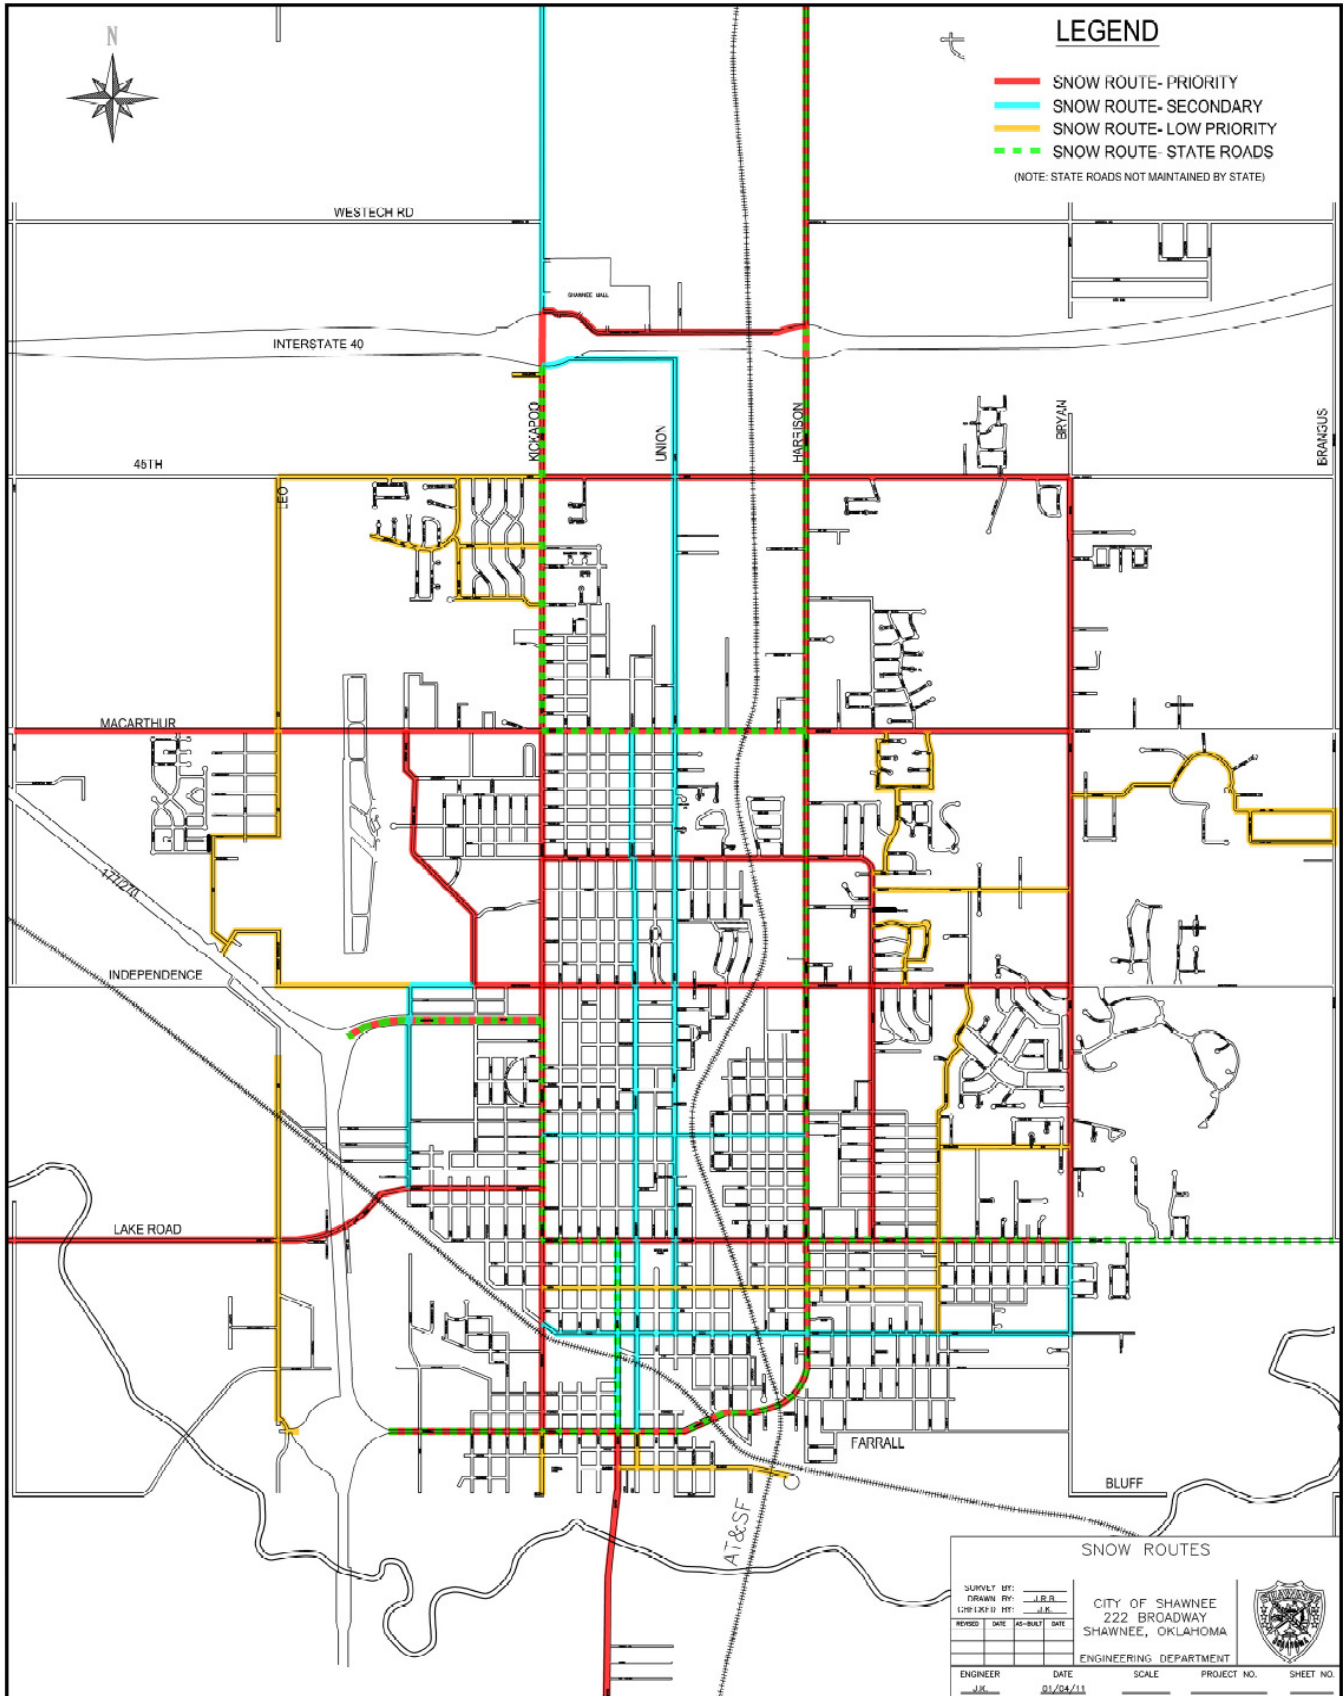

LEGEND

- SNOW ROUTE- PRIORITY
 - SNOW ROUTE- SECONDARY
 - SNOW ROUTE- LOW PRIORITY
 - - - SNOW ROUTE- STATE ROADS
- (NOTE: STATE ROADS NOT MAINTAINED BY STATE)



SNOW ROUTES

QUILITY BY:	J.B.B.			
DRAWN BY:	J.K.			
REVISION	DATE	AS-BUILT	DATE	
ENGINEER	DATE	SCALE	PROJECT NO.	SHEET NO.
J.K.	01/24/11			

CITY OF SHAWNEE
222 BROADWAY
SHAWNEE, OKLAHOMA



ENGINEERING DEPARTMENT